







Drawing: 10

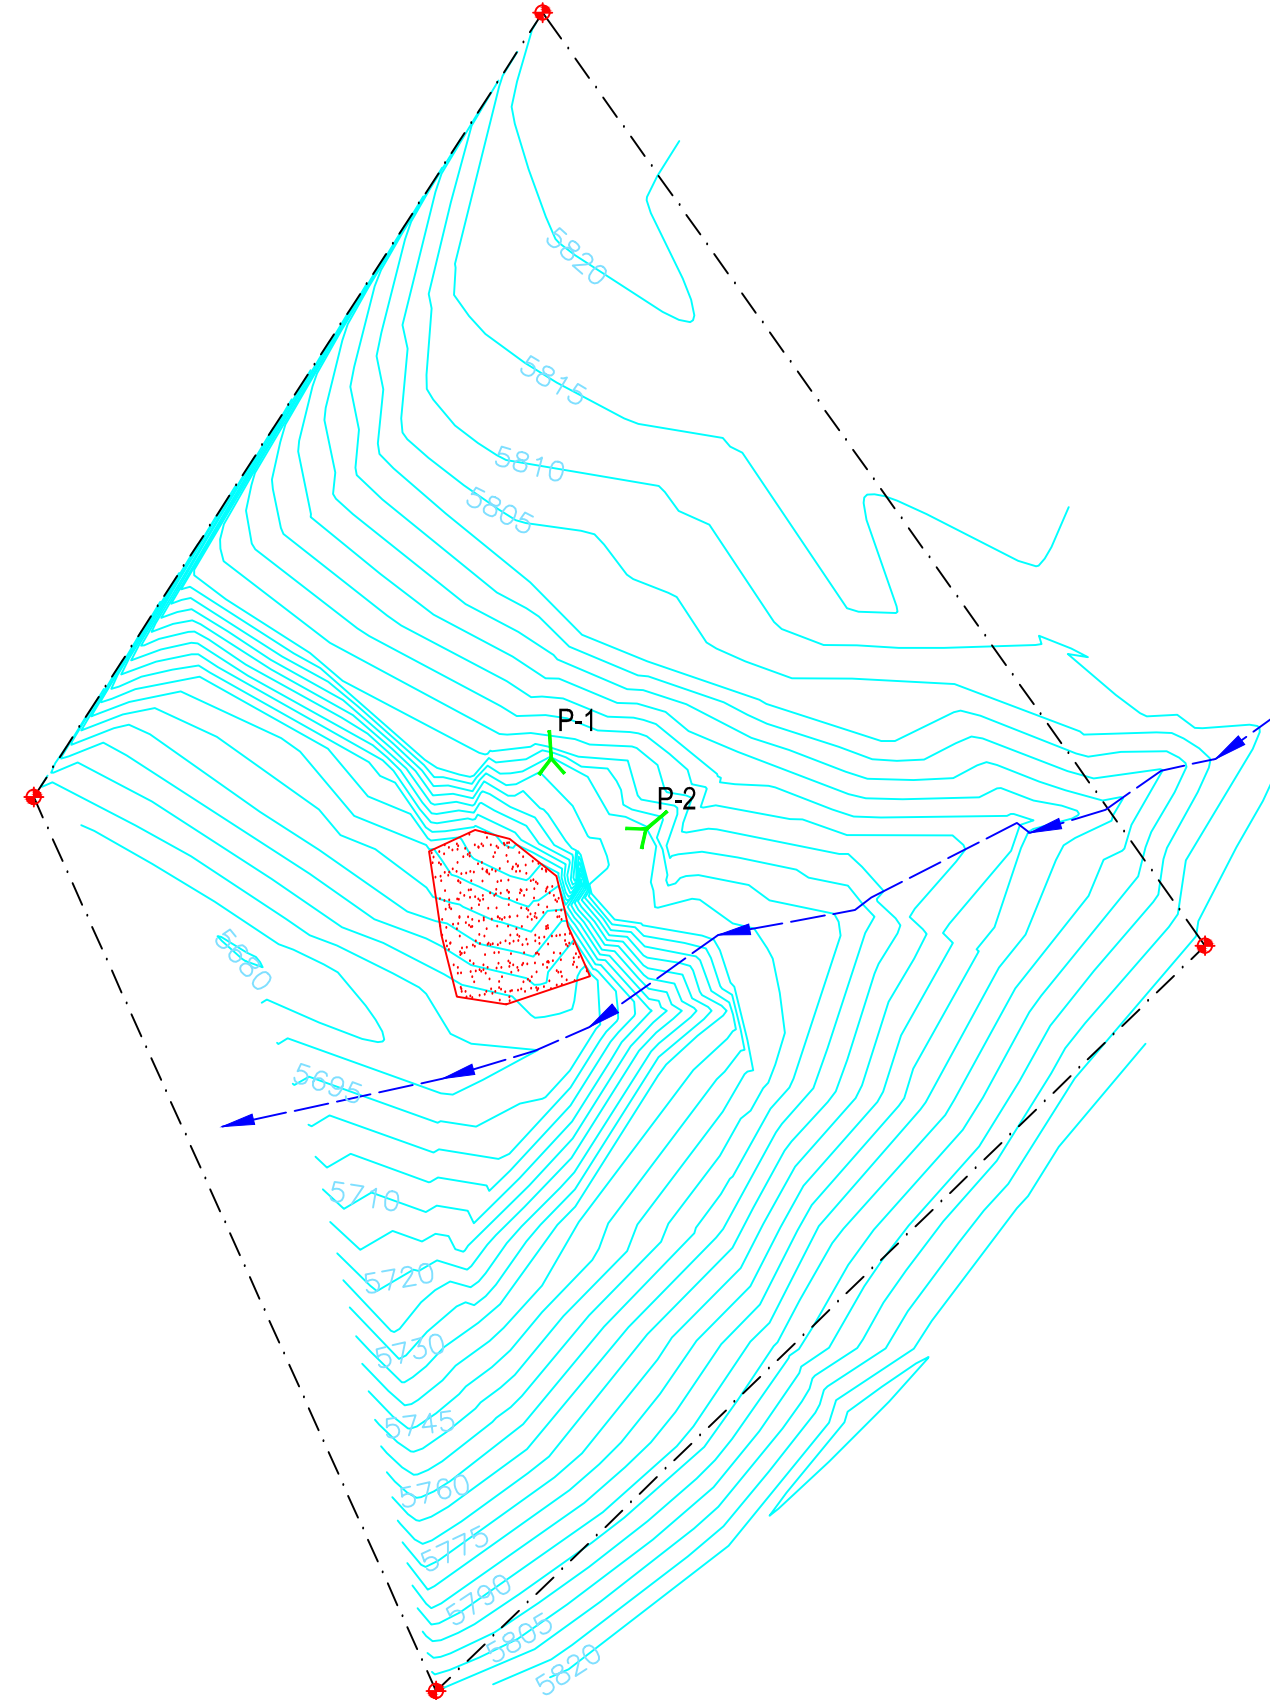

LEGEND

-
-  BOUNDARY POINT
 BOUNDARY LINE
 DRAINAGE
 WASTEPILE
 PORTAL



REVISION	DESCRIPTION	BY	
NAVAJO ABANDONED MINE LANDS RECLAMATION PROGRAM			
NAVAJO NATION			
APACHE COUNTY, ARIZONA			
PROJECT NO. NA-0932			
MORRISON II AML RECLAMATION PROJECT			
TSE TAH, ARIZONA			
DRAWING: AJ DATE: 05/26/10	CHECKED BY: DATE:	SURVEYED BY: LB, AJ, CH, GD DATE: 05/10/10 and 05/12/10	AUTOCAD DRAWING
FILENAME: MORRISON II UPDATED:	SHEET: 0F TOTAL SHEET:	SHIPROCK AML PROGRAM OFFICE SHIPROCK, NEW MEXICO	